


Platform Edge

notes:

1. This drawing is Copyright reserved and should be used only for the purposes intended in its original issue.
2. This drawing is to be read in conjunction with all relevant drawings and specifications including those from other Consultants.
3. Any existing dimensions should be checked on site and any discrepancies reported to the Architect.
4. Do not scale off this drawing, use only figured dimensions. The Contractor is to bring to the attention of the Architect any discrepancies contained in this drawing prior to work commencing.

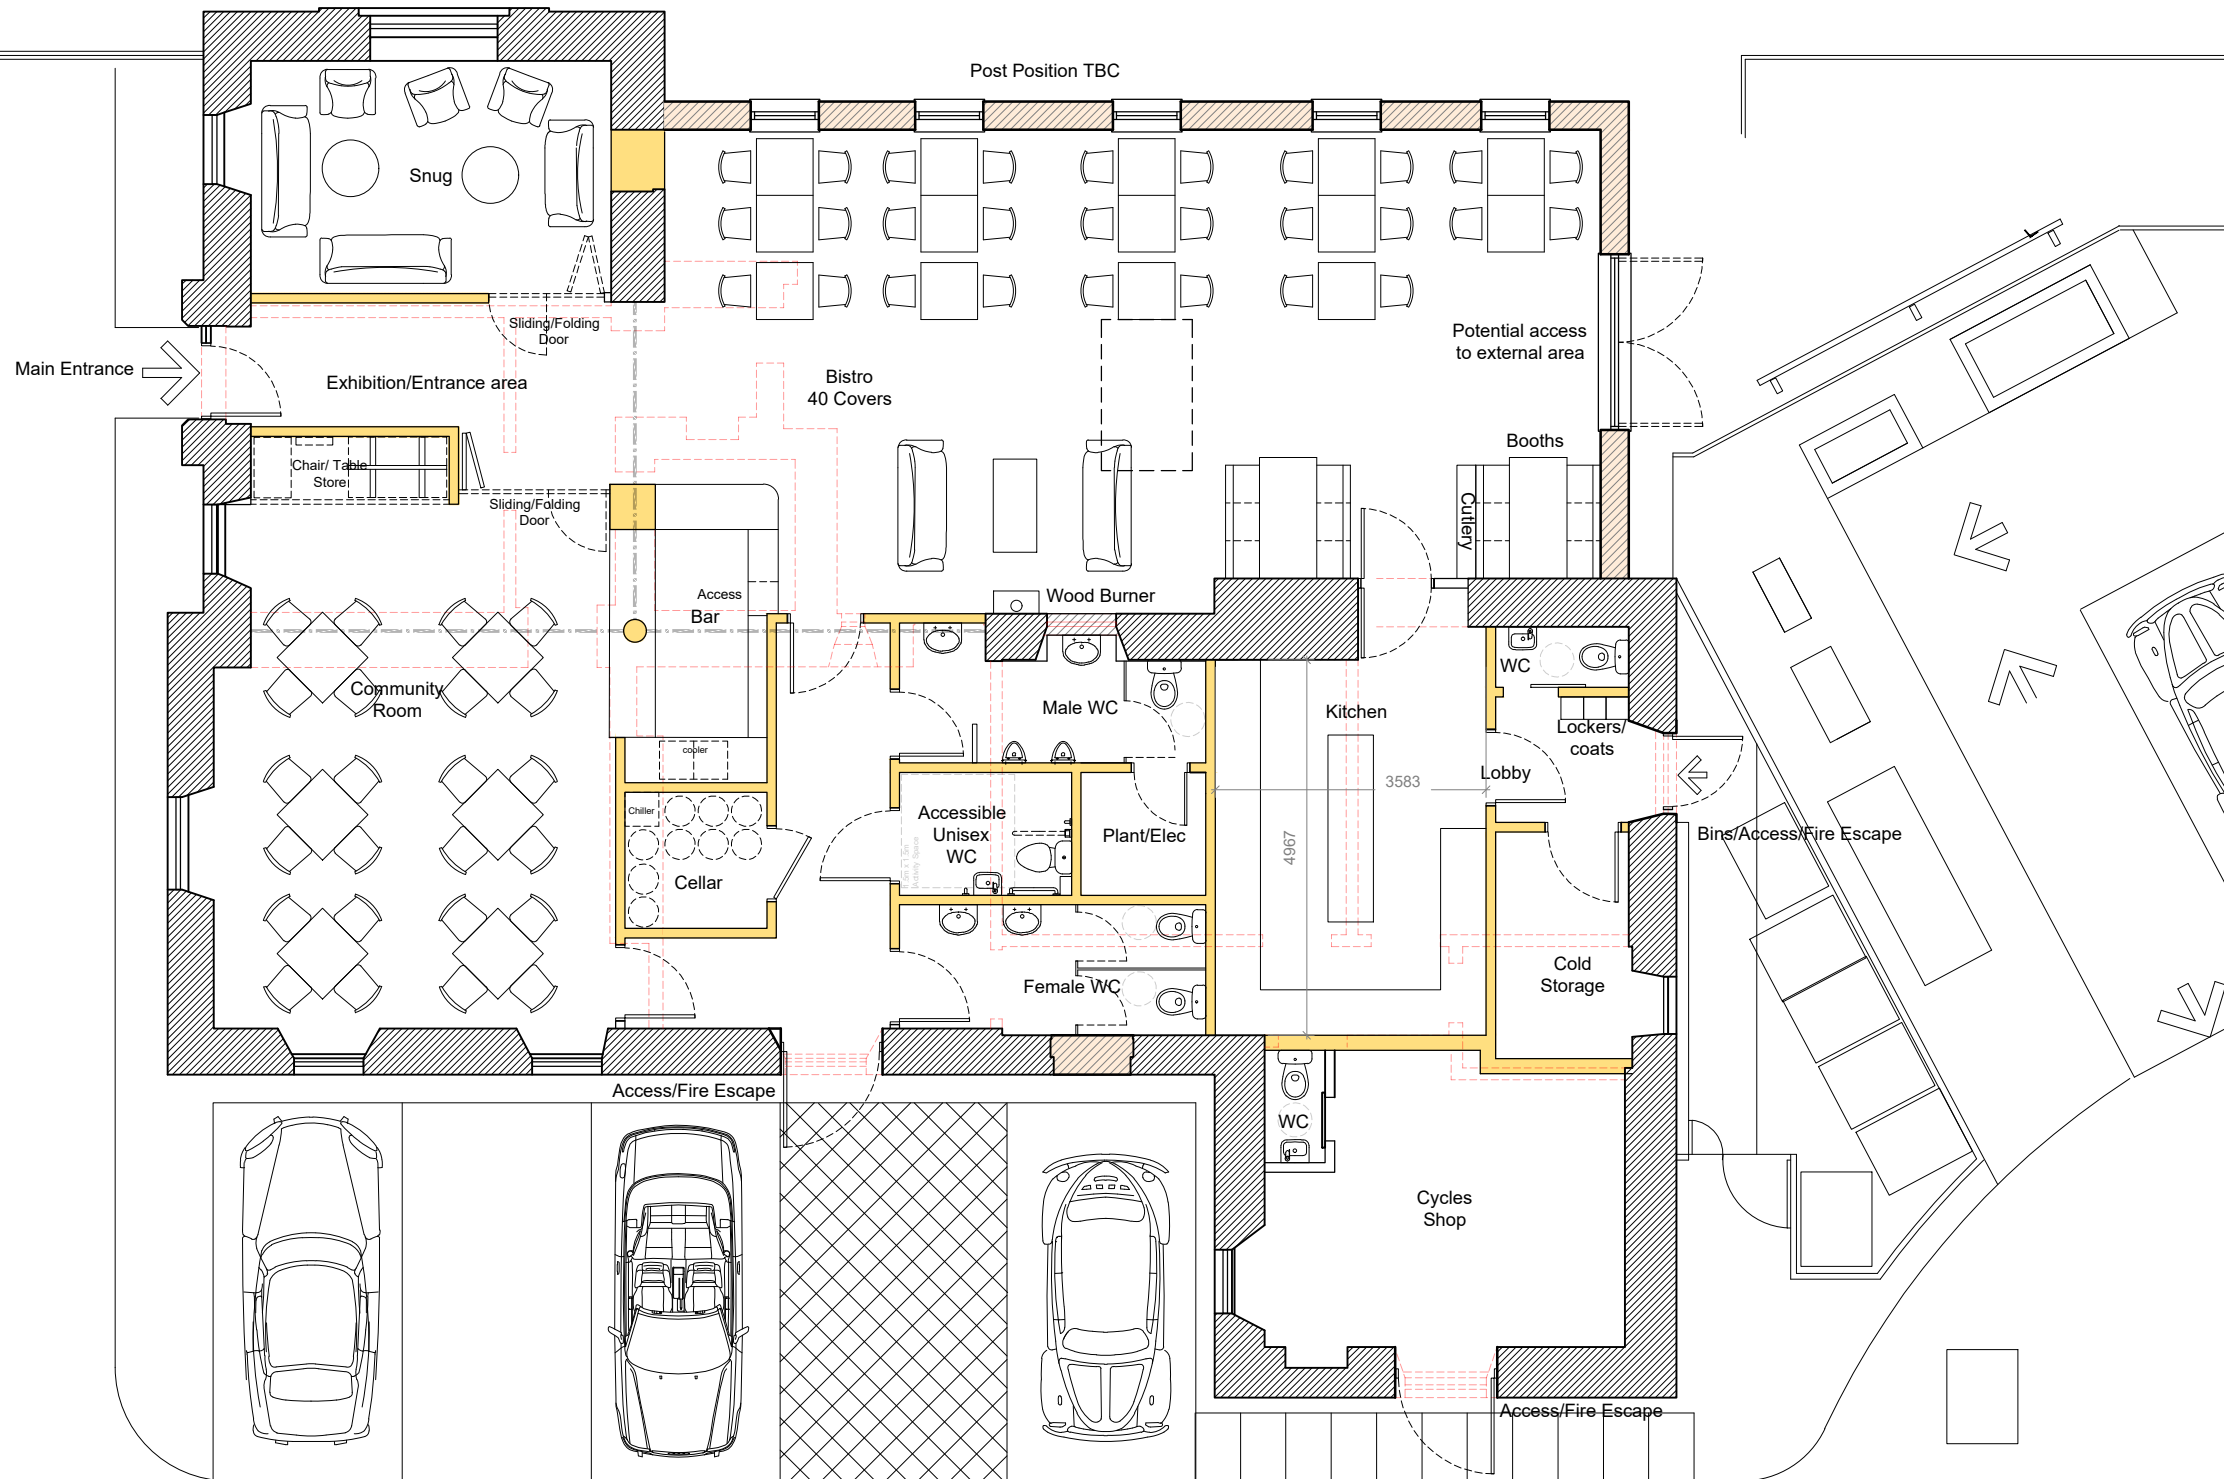

B	08.02.19	Client Comments	RB	BG
Revision		Description	By	Chk

project
Stow Community Trust
 Old Station 37 and 39
 Station Road
 Stow
 Galashiels TD1 2SQ

title
General Arrangement
Ground Floor Plan
As Proposed



scale	size	date	drawn	checked
1:100	A3	JAN '19	AP	BG

drawing status
 Provisional

AITKEN TURNBULL ARCHITECTS
 5 Castle Terrace
 Edinburgh
 EH1 2DP

0131 297 2350
 enquiries@aitken-turnbull.co.uk
 www.aitken-turnbull.co.uk

Also at Galashiels & Dumfries

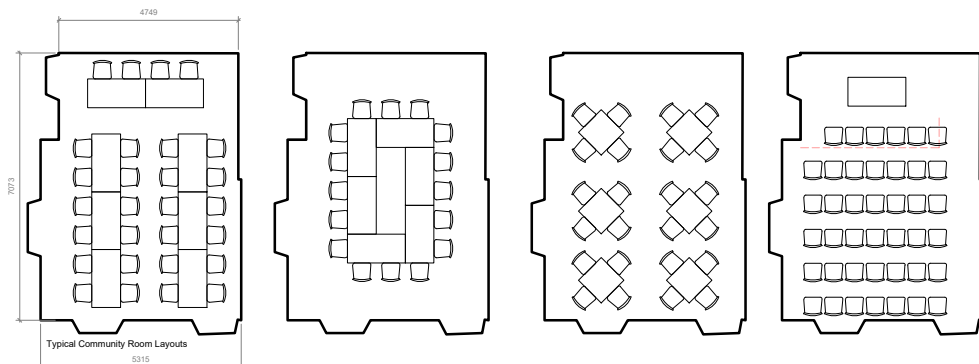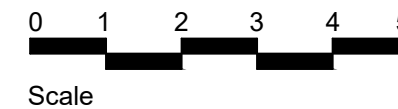

project no.	drawing no.	revision
AT3215	L(-2)102	B